
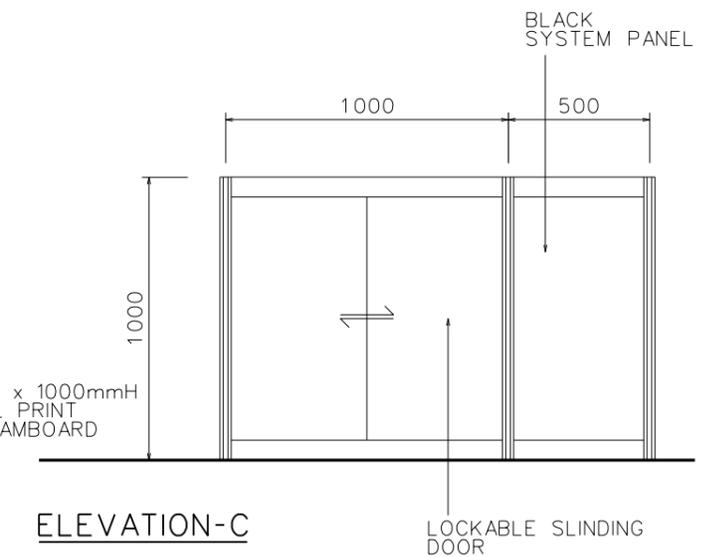
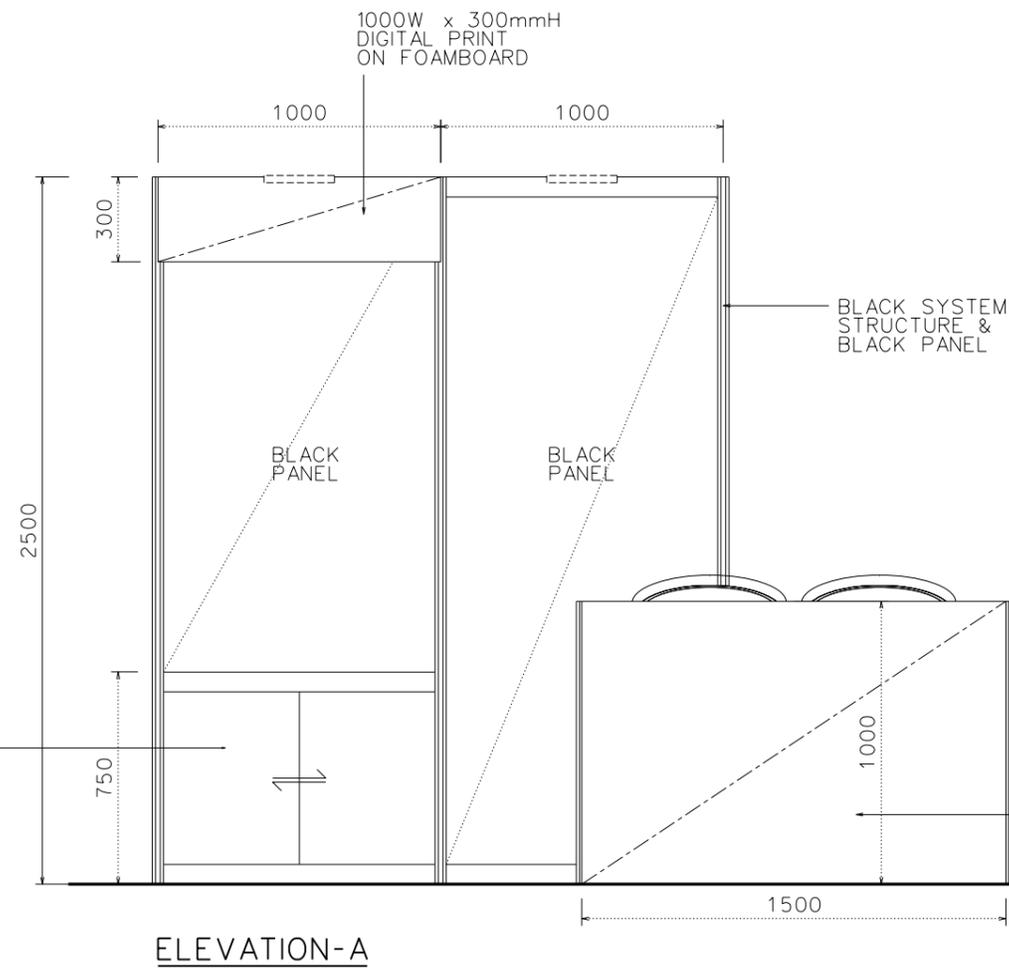
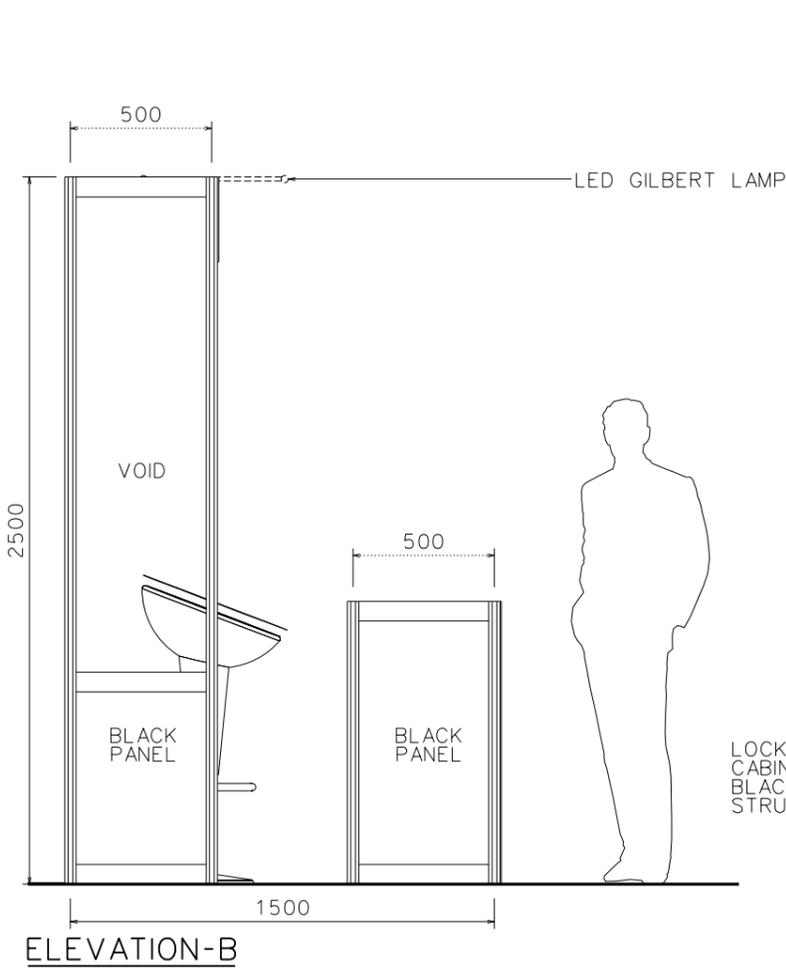
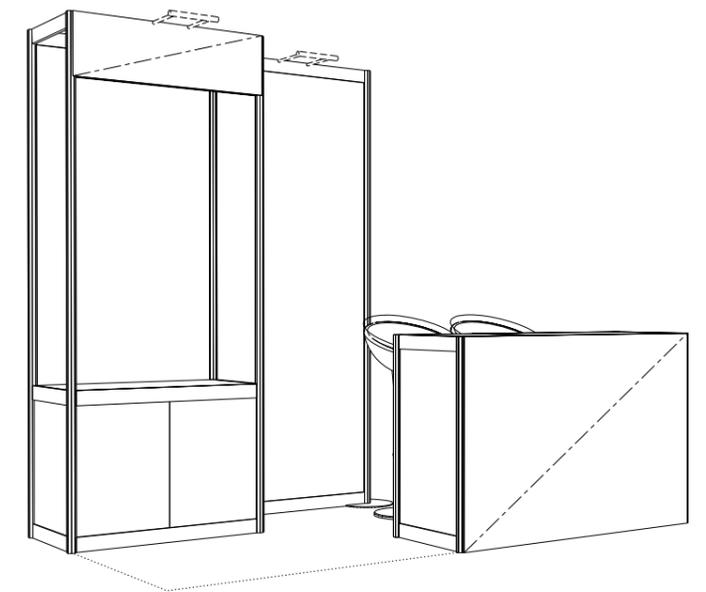


COFFEE BOOTH

BOOTH FACILITIES

LEGEND	DESCRIPTION	QTY
	LED GILBERT LAMP	2
	LOCKABLE CABINET	2
	GREY BAR STOOL	2
	2000W POWER SOCKET	1
	FASCIA 1000W X 300mmH	1
	RUBBISH BIN	1

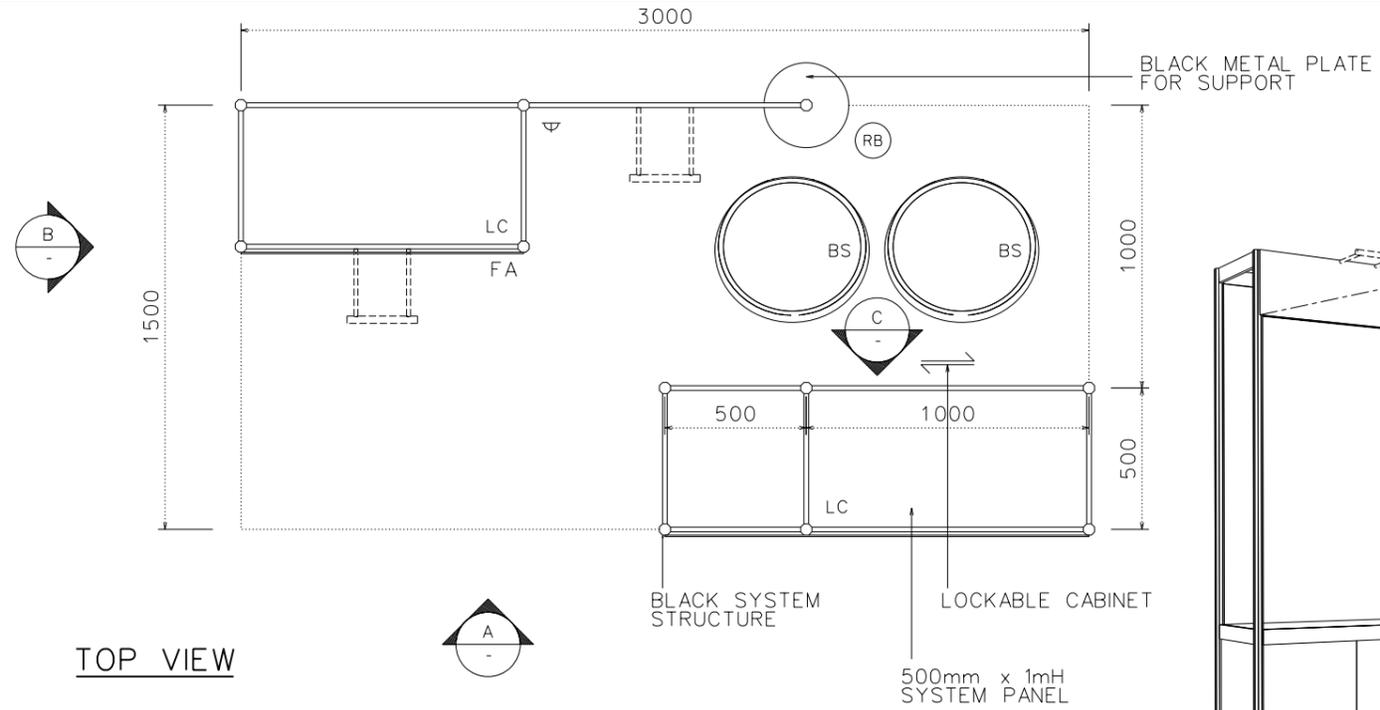

FILE PATH - I:\2026p\0813_FOOD_EXPO_PRO_26\dgn\B01_Coffee_Booth.dgn



NOTES UNLESS OTHERWISE SPECIFIED ALL DIMENSIONS ARE IN MM.

.....
.....
.....

.....
.....
.....

REVISION

DATE: 09/02/2026

SCALE: 1 : 25 (A3)

DRAWN BY: KK

CHECKED BY: .

TITLE

COFFEE BOOTH

PROJECT

FOOD EXPO PRO 2026

DATE: 13-15 AUG 2026

SHEET

B01

KK Drawing 09/02/26